



Gray-Brown Brick Veneer

June 5th, 2023



Proposed New Fire Department for Hope Township





Site Aerial View

June 5th, 2023




Proposed New Fire Department for Hope Township





BIRDS EYE VIEW
SCALE: NO SCALE

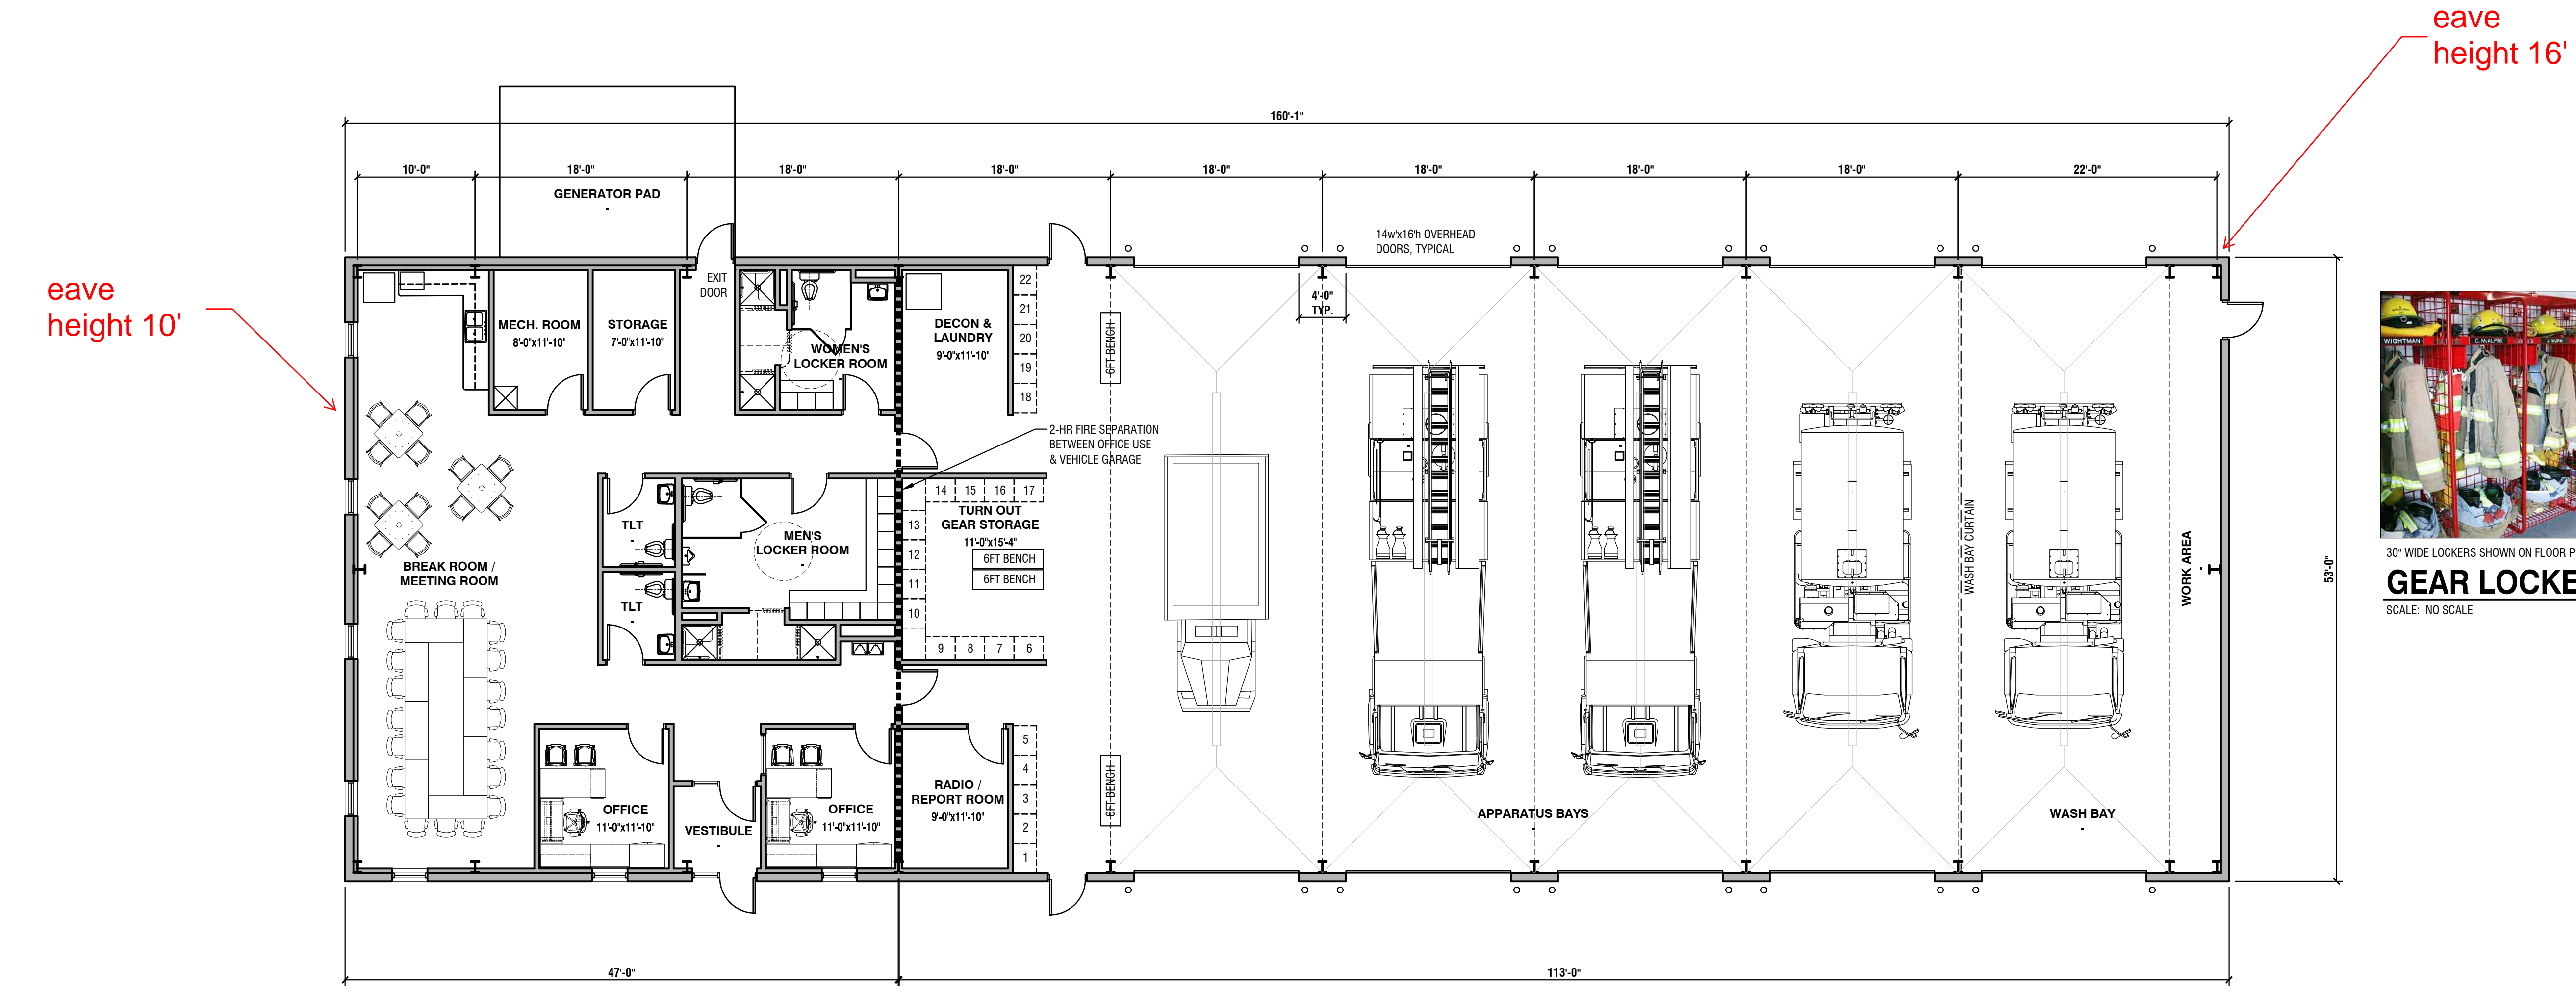

30" WIDE LOCKERS SHOWN ON FLOOR PLAN
GEAR LOCKER STYLE
SCALE: NO SCALE

PROPOSED FIRE STATION for
HOPE TOWNSHIP, MIDLAND CO., MICHIGAN
MIDDLE ROAD, HOPE, MI 48628

ISSUED
03-29-23 CONCEPT REVIEW
04-13-23 CONCEPT #3
05-30-23 PLAN REVISIONS

PROJECT NUMBER
E23-474
SHEET INFORMATION
DRAWN BY: FPB
CHECKED BY: KRR
SCALE: AS NOTED

SHEET NUMBER
A-2